


办公楼

郑州大学综合设计研究院有限公司 Zhengzhou University Multi-functional Design and Research Academy Co., Ltd.			
建筑工程甲级 Architectural Project Certificate No. A141005380		A141005380	
城乡规划甲级 Urban and Rural Planning Certificate No. Z1410117		Z1410117	
建筑行业（人防工程）乙级 Civil Construction in Industry (Civil Air Defense Engineering) No. A241005387		A241005387	
		网址 URL : Http://www.zdsjy.com	
		地址 ADD : 河南省郑州市文化路97号 No. 97 Wenhua Road, Zhengzhou City, Henan Prov.	
		合作单位: COOPERATION UNIT	
会签栏 COUNTERSIGNATURE			
总图 LAYOUT PLAN			
建筑 ARCHITECTURES			
结构 STRUCTURE			
给排水 WATERSUPPLY, DRAINAGE			
暖通 HEATING/VENTILATION			
电气 ELECTRICITY			
印签栏 SEAL			

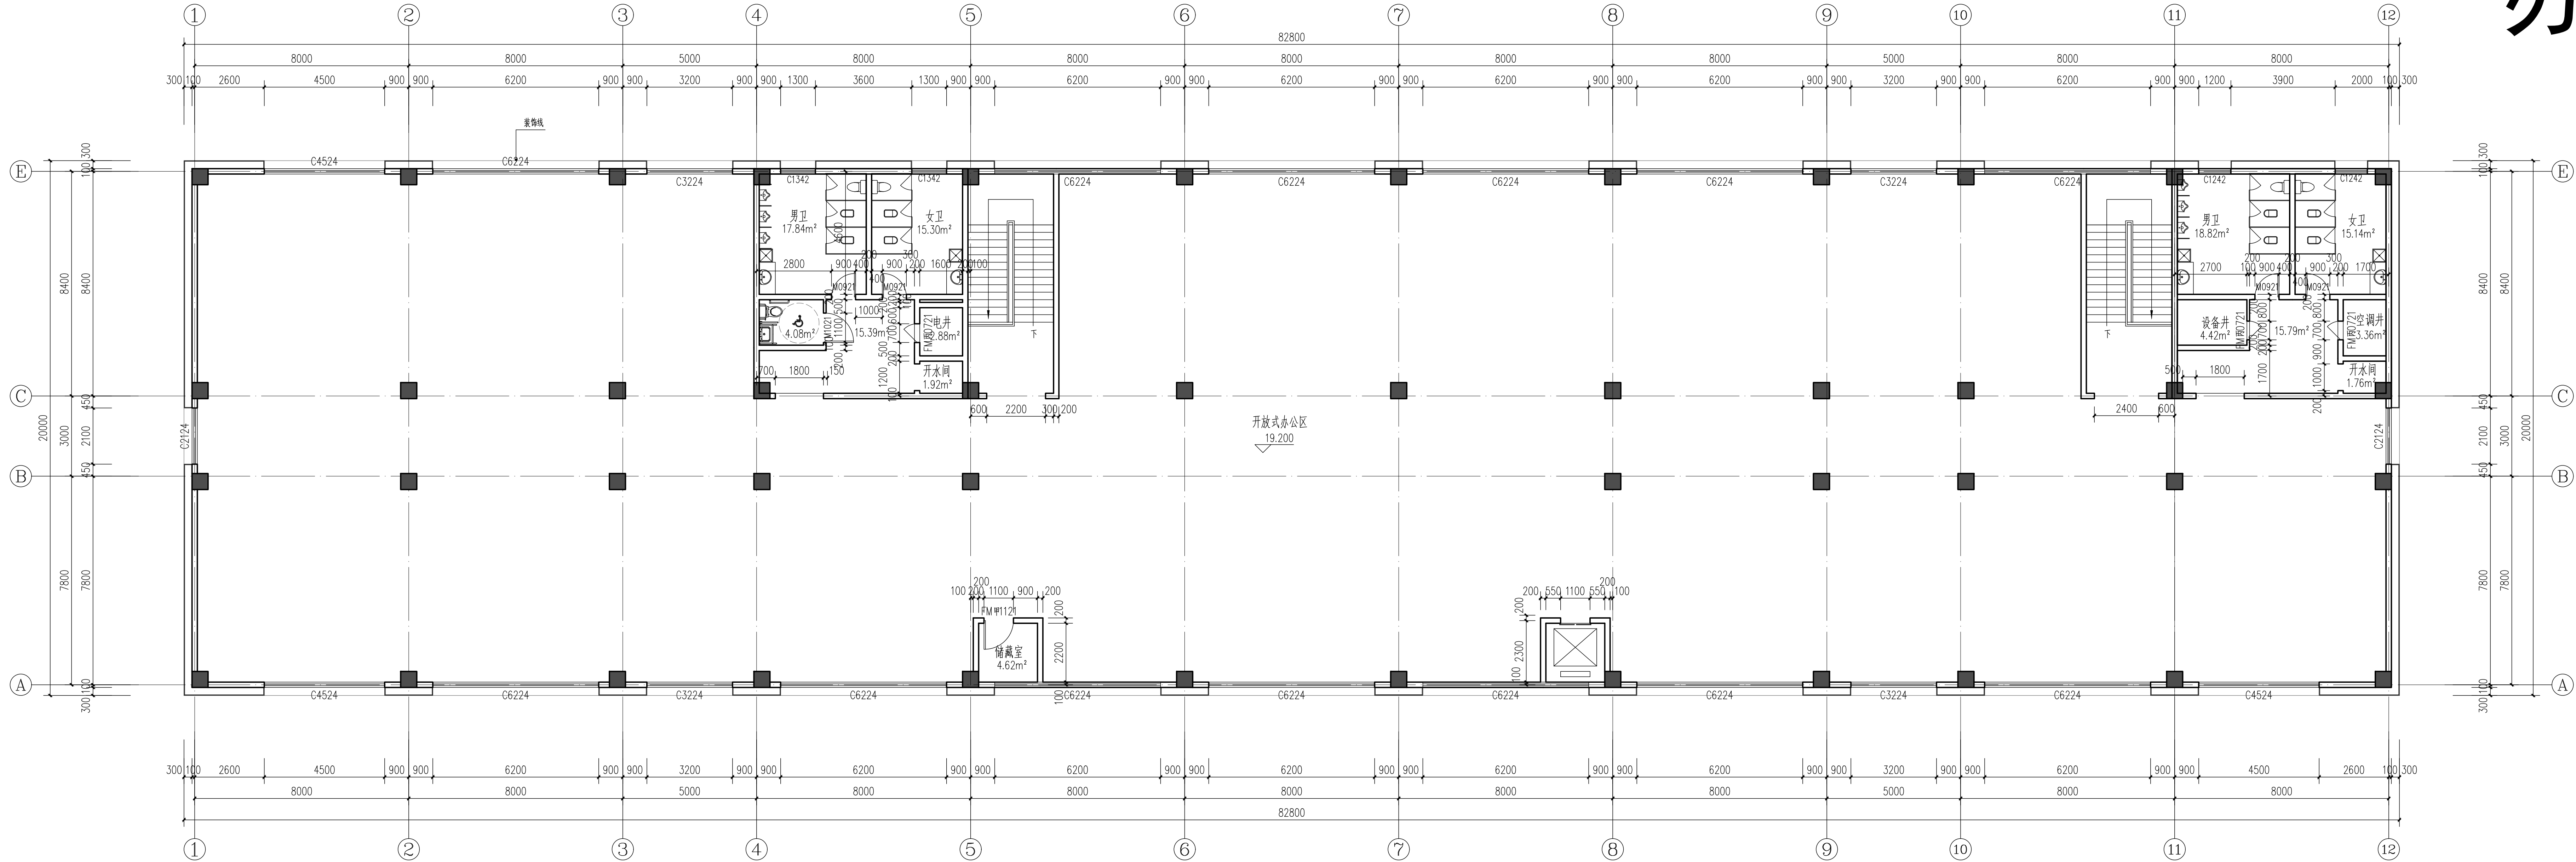

五层平面图 1:100
本层建筑面积: 1656.00m²